

DESCRIPTION

Architectural Access Door is designed with the architect in mind. Constructed with an industry-standard 16 gauge steel door, the updated design provides superior strength and design aesthetics.

FEATURES

- Anti-flex frame
- Removable and repositionable door
- Painless installation
- Optional stainless steel
- Double door available

SPECIFICATIONS

MODEL: BNT/BNW/BNP

DOOR:

- BNT/BNW: 16 gauge Steel (removable) or 16 gauge Type 304 Stainless Steel
- BNP: 14 gauge Steel or 16 gauge Type 304 Stainless Steel

FRAME: 16 gauge Steel or 16 gauge Type 304 Stainless Steel

SIZE:

Minimum: 6 inches by 6 inches
Maximum: 24 inches by 72 inches or 48 inches by 48 inches

INSTALLATION: Wall or Ceiling

FLANGE: 1 inch exposed, Drywall Bead or Plaster Bead

HINGE: Concealed spring button

PAN DEPTH: 1/2 inch

LATCH: Screwdriver Cam Latch, Key Operated Cam Latch, or Mortise Lock (1-1/8 inch) Prep

FINISH: White Powder Coat (steel) or #4 Satin (stainless steel)

WARRANTY: 1 year

SKU: **BNP-C**

ARCHITECTURAL ACCESS DOOR




DIMENSIONS AND APPEARANCE

>> CLICK TO VIEW ADDITIONAL DETAILS AND PRICING <<

ORDER GUIDE:


BASE	FLANGE	LATCH	WIDTH	X	LENGTH	OPTIONS
BN						
	T 1 inch Flange	C Screwdriver Cam Latch	STANDARD SIZES (W X L)			B Galvannealed
	W Drywall Bead	L Key operated Cam Lock	6" X 6"	16" X 20"	24" X 36"	D14 14 gauge Steel Door
	P Plaster Bead	M Mortise Lock (1-1/8") Prep	8" X 8"	18" X 18"	24" X 48"	G Gasketing
		N Knurled Knob	10" X 10"	18" X 24"	30" X 30"	M Masonry Anchors
			12" X 12"	20" X 30"	30" X 36"	S Type 304 Stainless Steel
			12" X 18"	22" X 22"	32" X 32"	
			12" X 24"	22" X 30"	36" X 36"	
			14" X 14"	24" X 24"		
			16" X 16"	24" X 30"		

Rough opening is door size + 1/4 inch minimum. Additional sizes available, call for more information.

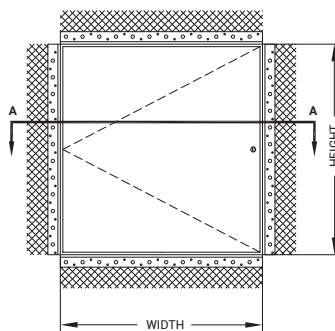

FRONT ELEVATION
NOT TO SCALE

FOR DETAILED SPECIFICATIONS
SEE SUBMITTAL SHEET

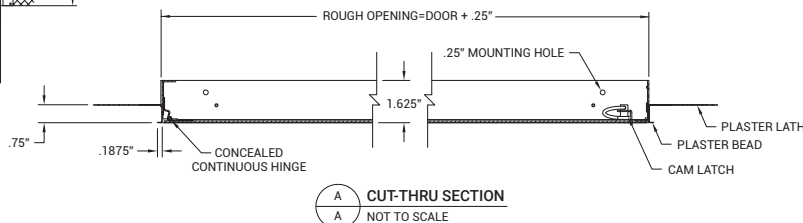

CUT-THRU SECTION
NOT TO SCALE

PROJECT DATA

Custom Sizes Available - Fast!

PROJECT NAME :	QTY	W	H	OPTIONS
ARCHITECT :				
DEALER :				
CONTRACTOR :				
LOCATION :	SPECIAL INSTRUCTIONS :			
DATE :				
TAGGING INSTRUCTIONS :	SUBMITTAL APPROVAL : (signature or stamp)			

Scan  or  Click



To view Pricing and
Additional Product Info.



TELEPHONE:
1-888-457-1275
FAX:
1-888-626-2907



PO BOX 66738 #76520,
SAINT LOUIS, MO
63166-6738
USA



WEBSITE:
www.AccessDoorsAndPanels.com
E-MAIL:
info@AccessDoorsAndPanels.com




BNP-C

NON-RATED FLUSH ACCESS PANEL FOR PLASTER SURFACES

Std Sizes (in)	Std Sizes (mm)	Weight/Latches	Std Sizes (in)	Std Sizes (mm)	Weight/Latches
06 x 06	152 x 152	3/1	20 x 30	508 x 762	19/5
08 x 08	203 x 203	4/1	22 x 22	559 x 559	19/4
10 x 10	254 x 254	5/1	22 x 30	559 x 762	22/5
12 x 12	305 x 305	7/1	24 x 24	610 x 610	20/4
12 x 18	305 x 457	10/1	24 x 30	610 x 762	24/5
12 x 24	305 x 610	12/1	24 x 36	610 x 914	28/5
14 x 14	356 x 356	8/1	24 x 48	610 x 1219	33/6
16 x 16	406 x 406	11/1	30 x 30	762 x 762	26/5
16 x 20	406 x 508	12/2	32 x 32	813 x 813	29/5
18 x 18	457 x 457	12/2	36 x 36	914 x 914	36/5
18 x 24	457 x 610	18/2	36 x 48	914 x 1219	52/6


All units are hinged on the second dimension (height). Rough opening in door size + 1/4".

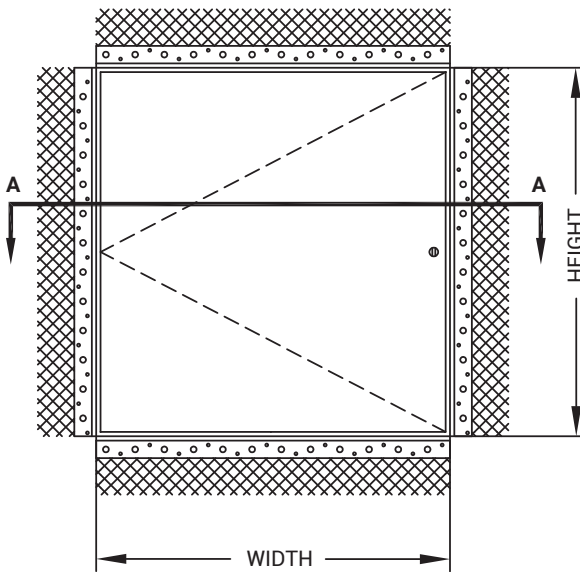

FRONT ELEVATION
NOT TO SCALE

OPTIONS:

- KEY OPERATED CAM LOCK
- PINNED ALLEN HEAD SECURITY CAM LATCHES
- PREPARATION FOR 1.125" MORTISE CYLINDER (CYLINDER PROVIDED BY OTHERS OR BY FACTORY)
- STAINLESS STEEL (TYPE 304) WITH A #4 SATIN FINISH
- GALVANIZED BONDERIZED STEEL
- METAL KNURLED KNOB CAM LATCHES

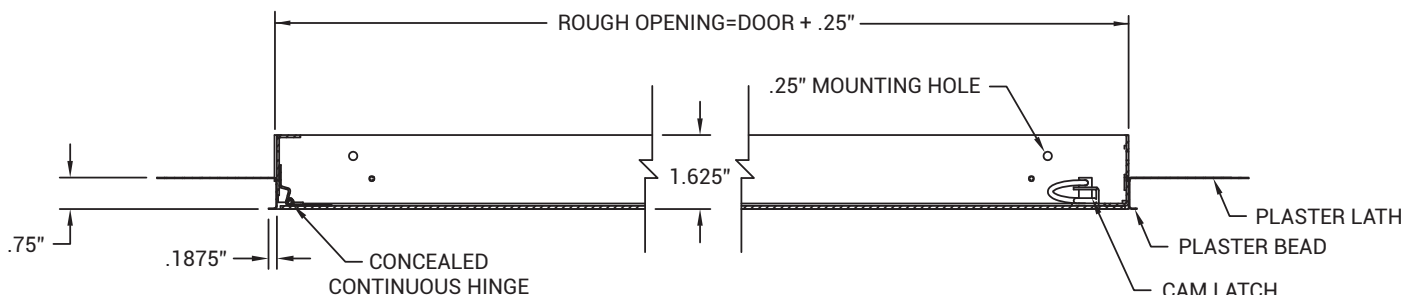

CUT-THRU SECTION
NOT TO SCALE