


SECTION VIEW
Scale: 6"=1'

All Stealth Panels are 5/8" thick with an 1/8" tapered edge

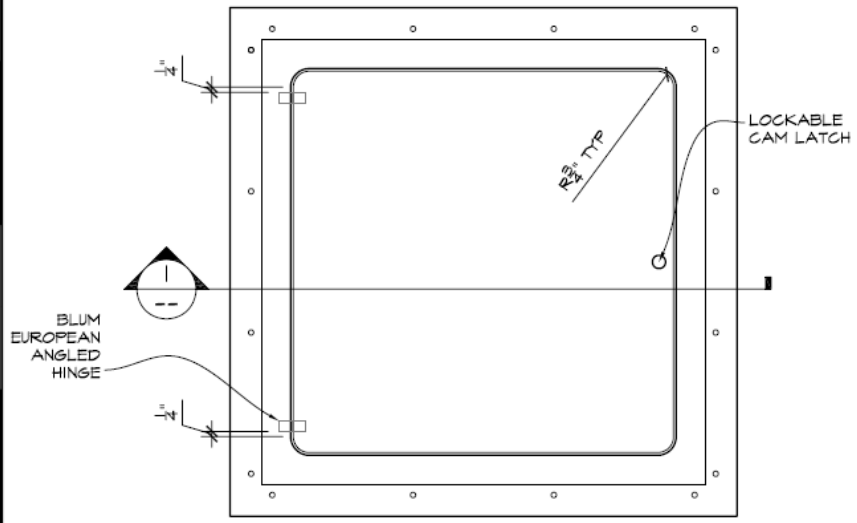

REFLECTED PLAN
Scale: NTS

Door Size Legend	
9"	9"
12"	12"
16"	16"
18"	18"
24"	24"

[Click here to Online Product Page and Pricing](#)



TITLE: **Tvp. GRGH Access Panel**

DRAWN BY: L.J.C.	JOB#: .	SHEET#: HA2
DATE: 04-22-09	REV: .	
SCALE: AS NOTED		

AccessDoorsAndPanels
 Phone: 1-800-609-2917 Email: info@accessdoorsandpanels.com Address: PO Box 66738, #76520
 Fax: 1-888-626-2907 Website: www.AccessDoorsAndPanels.com Saint Louis, MO 63166-6738