



SUBMITTAL/TECHNICAL DATA SHEET

APPLICATION

The KRP-150FR is flush mounted and has mounting holes to facilitate installation. The KRP-150FR is insulated and rated by Underwriters Laboratories for 1.5 hour "B" label in walls and by Warnock Hersey for 3 hours in ceilings.

SPECIFICATION

CONSTRUCTION:

- Frame shall be 16 gauge steel.
- Door shall be 20 gauge steel, welded pan type.
- Flange shall be 16 gauge steel, 1" wide.
- Hinge shall be exposed, continuous piano hinge.
- Door shall be filled with 2" thick fire rated insulation.
- Door shall have automatic closure, be self-latching, and contain interior latch release.
- Latches shall be spring loaded sliding bolt type, keyed paddle latch, all keyed alike. Door can be prepared for a rim cylinder lock.
- Finish shall be prime coat of rust inhibitive electrostatic powder, baked enamel. Stainless steel doors shall have #4 satin finish.

For a complete list of options visit
www.AccessDoorsAndPanels.com

SKU: **KRP-150FR**

UNIVERSAL FIRE-RATED ACCESS DOOR

FOR WALLS AND CEILINGS




DIMENSIONS AND APPEARANCE

>> CLICK TO VIEW ADDITIONAL DETAILS AND PRICING <<

STANDARD SIZES:

DOOR SIZE W x H (IN.)	WALL/CEILING OPENING (IN.)	LATCHES	SHIP WT. LBS	DOOR SIZE W x H (IN.)	WALL/CEILING OPENING (IN.)	LATCHES	SHIP WT. LBS
8 x 8	8 3/8 x 8 3/8	1	6.3	24 x 30	24 3/8 x 30 3/8	1	32.2
12 x 12	12 3/8 x 12 3/8	1	9.7	*30 x 30	30 3/8 x 30 3/8	1	37.7
14 x 14	14 3/8 x 14 3/8	1	12.7	*32 x 32	32 3/8 x 32 3/8	1	41.3
16 x 16	16 3/8 x 16 3/8	1	14.1	22 x 36	22 3/8 x 36 3/8	2	34.4
18 x 18	18 3/8 x 18 3/8	1	18.9	24 x 36	24 3/8 x 36 3/8	2	40.2
12 x 22	12 3/8 x 24 3/8	1	15.5	*36 x 36	36 3/8 x 36 3/8	2	52.0
22 x 24	22 3/8 x 22 3/8	1	24.0	*24 x 48	24 3/8 x 48 3/8	2	48.9
24 x 24	24 3/8 x 24 3/8	1	26.7	*36 x 48	36 3/8 x 48 3/8	2	62.0
22 x 30	22 3/8 x 30 3/8	1	27.8	*48 x 48	48 3/8 x 48 3/8	2	89.0

* All doors with width greater than 24" are for wall installation only. They are not approved for ceiling installation.

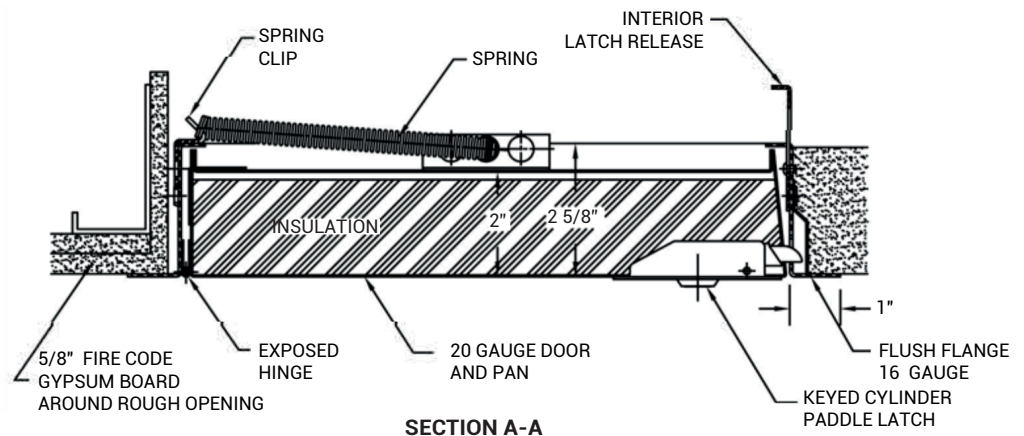

SECTION A-A

For more detailed specifications see submittal sheet

PROJECT DATA

Custom Sizes Available - Fast!

Scan  or  Click



To view Pricing and
Additional Product Info.

PROJECT NAME :	QTY	W	H	OPTIONS
ARCHITECT :				
DEALER :				
CONTRACTOR :				
LOCATION :	SPECIAL INSTRUCTIONS :			
DATE :	SUBMITTAL APPROVAL : (signature or stamp)			
TAGGING INSTRUCTIONS :				

TELEPHONE:
1-888-457-1275
FAX:
1-888-626-2907



PO BOX 66738 #76520,
SAINT LOUIS, MO
63166-6738
USA



WEBSITE:
www.AccessDoorsAndPanels.com
E-MAIL:
info@AccessDoorsAndPanels.com



SUBMITTAL



TELEPHONE:
1-888-457-1275
FAX:
1-888-626-2907





PO BOX 66738 #76520,
SAINT LOUIS, MO
63166-6738
USA



WEBSITE:
www.AccessDoorsAndPanels.com
E-MAIL:
info@AccessDoorsAndPanels.com

KRP-150FR

UNIVERSAL FIRE RATED ACCESS DOOR FOR WALLS AND CEILINGS

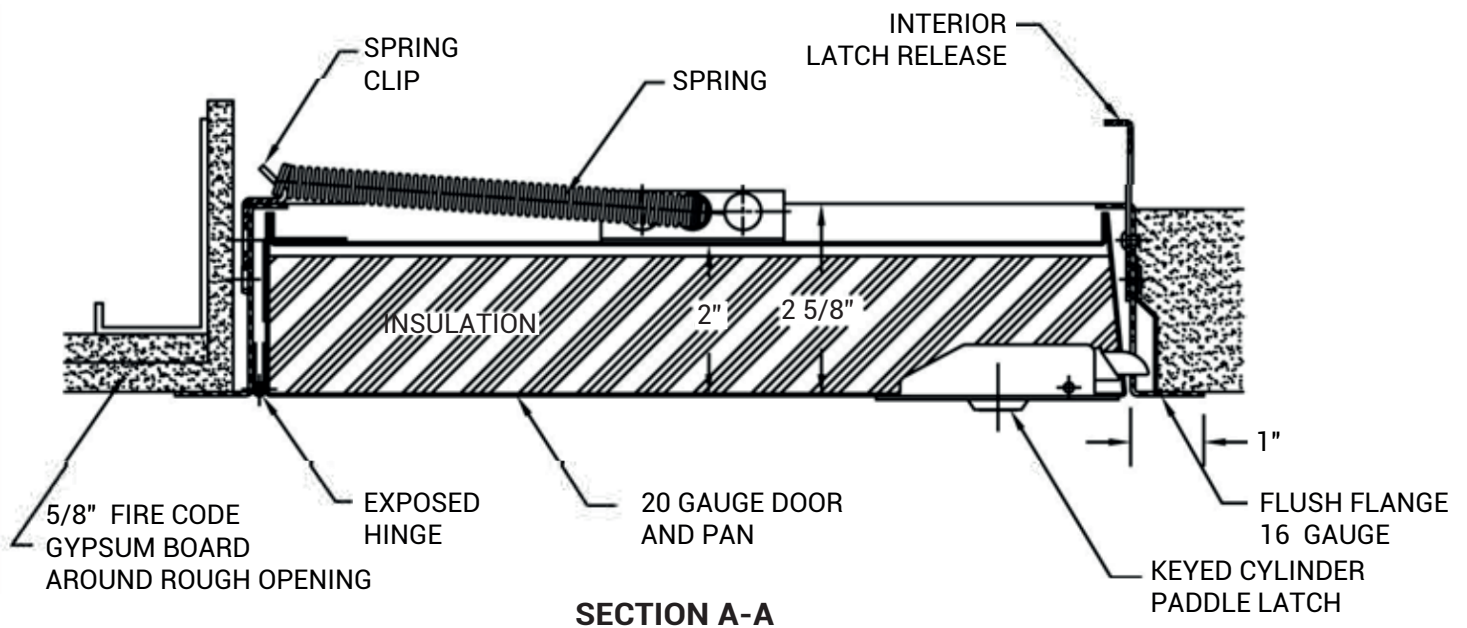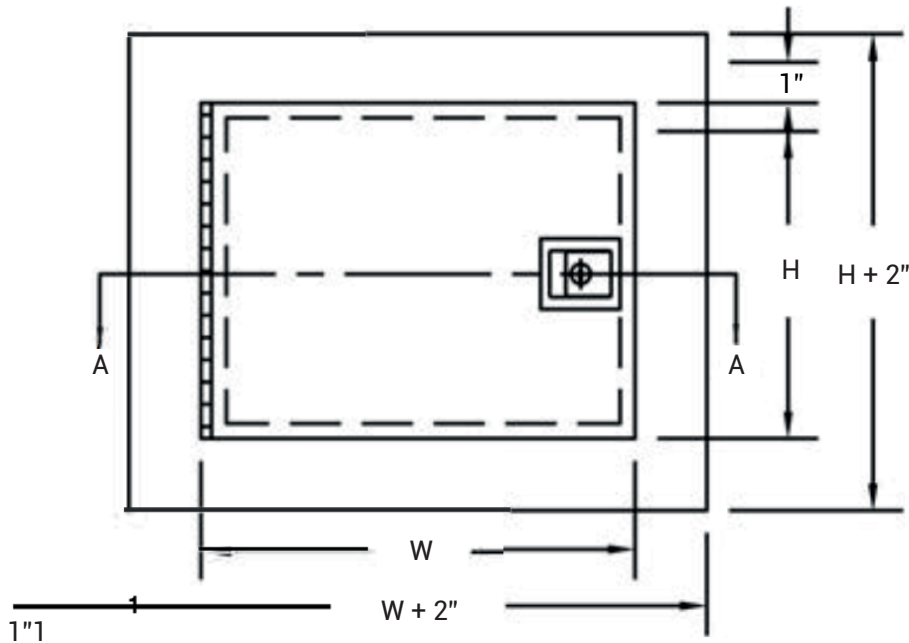

SECTION A-A