

# RHG GALVANIZED LADDER ACCESS ROOF HATCH

### Application

Acudor Ladder Access Roof Hatches are designed to provide convenient, economical access to the roof of a building

### Features RHG

- Weather tight construction
- Convenient one-hand operation
- 12" high insulated curb
- Supports 40lbs./sq. ft. live load

### Optional Features RHG

- Stainless Steel cover, curb, and/or hardware
- Polycarbonate domes for daylighting
- Louvered Curbs
- Curb Mounted Units
- Curb pitch corrected for sloped roof
- Higher curb heights for "green roof" applications

### RHG Specifications:

**Cover:** Double-skin construction ("in box type design") with 1" cellulose insulation and a continuous EPDM foam weather/draft seal gasket that is attached to the inside of cover to provide a flush, tight fit. Designed to support a live load of 40lbs./sq. ft., the cover is 14 gauge galvanized steel with a 22 gauge galvanized steel inside liner.

**Curb:** 14 gauge galvanized steel with 1" thick fiberboard roof insulation at curb exterior. Curb is 12" high, with 3.375" wide bottom flange and pre-drilled mounting holes.

**Hinge:** Heavy duty galvanized steel pintle hinges with 3/8" pin

**Opening:** Gas spring operators allow cover to open and close with ease. Inside pull handle allows for easy control when closing cover.


**Door Latch:** Self latching, zinc plated outside T handle with stainless steel inside lock and lever assembly. Unit also has inside and outside padlock provisions.

**Finish:** Material is prepared with an iron phosphate wash, followed by a rust inhibiting primer, and then a baked on polyester enamel grey paint.

### RHG STANDARD SIZES *(other sizes available)*

Model	Curb ID L&W	Weight per Hatch
	inches (mm)	lbs. (kg.)
G3232	24 x 24 (610 x 610)	125 (56.8)
G3238	24 x 30 (610 x 762)	130 (58.9)
G3244	24 X 36 (610 X 914)	135 (61.4)
G3838	30 x 30 (762 x 762)	140 (63.5)
G3844	30 x 36 (762 x 914)	155 (70.5)
G4444	36 x 36 (914 x 914)	170 (77.3)

For detailed specifications see submittal sheet

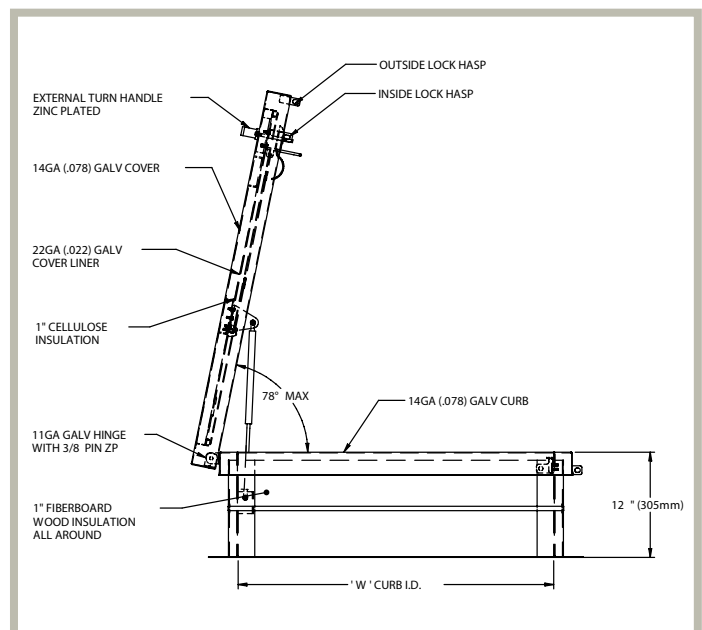



For more information, contact AccessDoorsAndPanels  
 www.AccessDoorsAndPanels.com  
 Phone: 1-800-609-2917  
 Fax: 1-888-626-2907  
 Email: info@accessdoorsandpanels.com  
 www.AccessDoorsAndPanels.com


QTY	OPENING WIDTH "W"	OPENING LENGTH "L"	QTY	OPENING WIDTH "W"	OPENING LENGTH "L"
	24" (601mm)	24" (601mm)		36" (914mm)	36" (914mm)
	36" (601mm)	24" (914mm)			
	30" (762mm)	30" (762mm)			
	36" (762mm)	30" (914mm)			

### LADDER ACCESS ROOF HATCH GALVANIZED

**ASSEMBLY NOTE:**  
 UNIT SHALL BE COMPLETELY ASSEMBLED AS SHOWN  
 AND SUPPLIED TO JOB READY FOR INSTALLATION

UNIT IS HINGED ON THE SHORT SIDE

**FINISH:** BAKED ENAMEL POLYESTER  
**COLOR:** RAL 7046 TELEGREY2

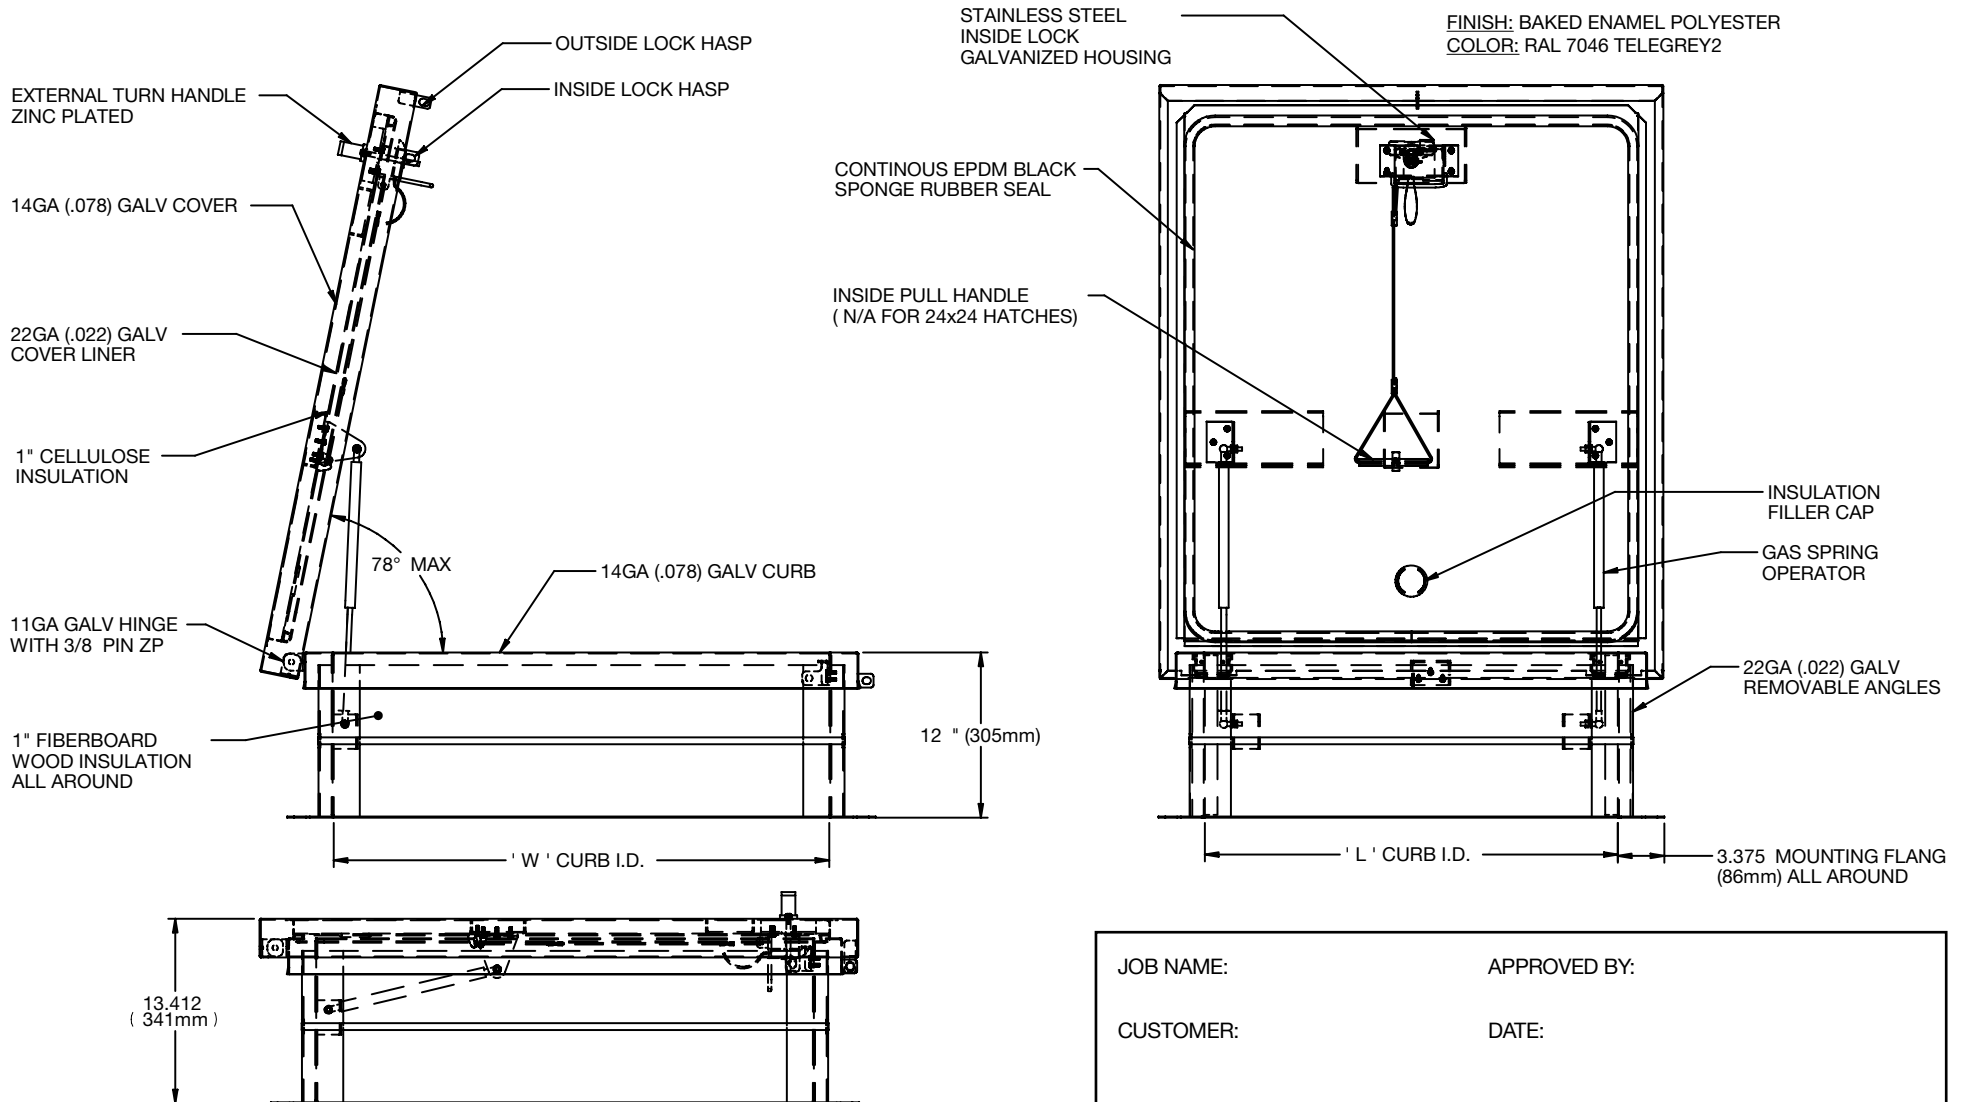

JOB NAME:	APPROVED BY:
CUSTOMER:	DATE: